


Deutsches Theater TON Beschallung Bühnengeschoß

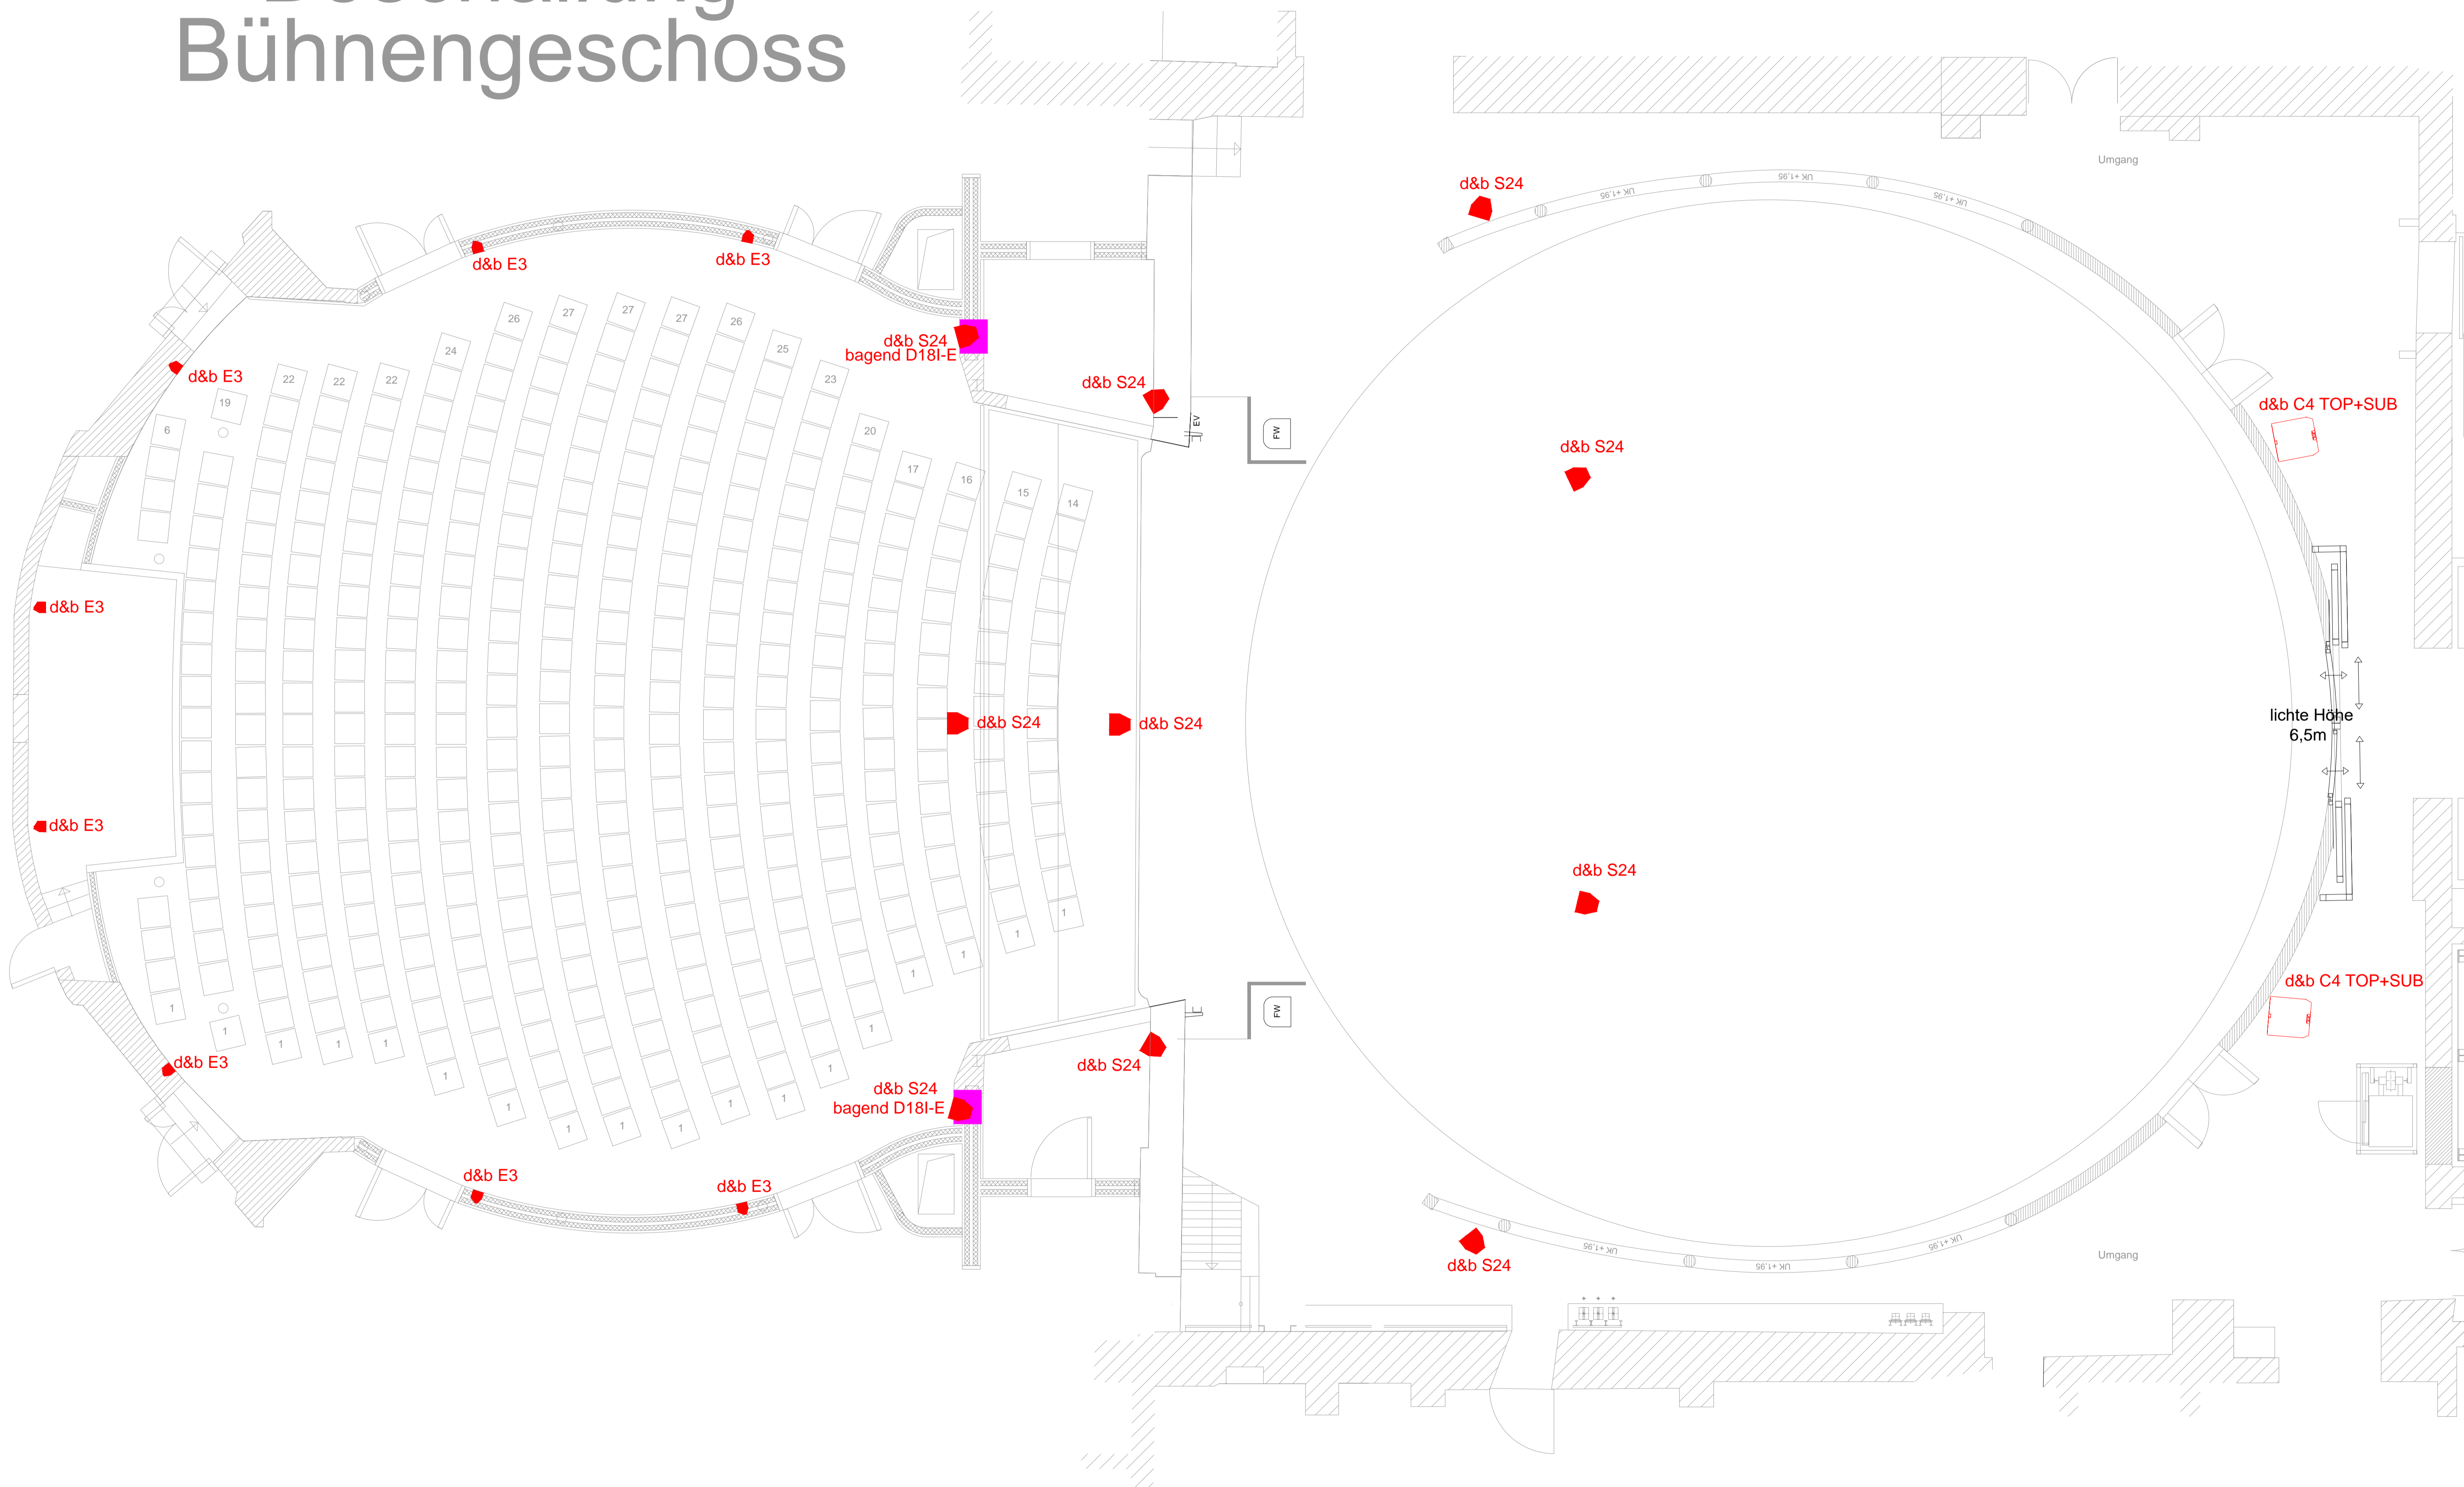

d&b E3

d&b E3

d&b S24
bagend D181-E

d&b S24

d&b S24

d&b S24

d&b C4 TOP+SUB

lichte Höhe
6,5m

d&b C4 TOP+SUB

d&b S24
bagend D181-E

d&b S24

d&b S24

Umgang

d&b E3

d&b E3

d&b E3

d&b E3

d&b E3

d&b E3

d&b S24

d&b S24

d&b S24

22

22

22

24

26

27

27

27

26

25

23

20

17

16

15

14

6

19

1

1

1

1

1

1

1

1

1

1

1

1

1

1

1

1

1

1

1

1

1

1

1

1

1

1

1

1

1

1

1

1

1

1

1

1

1

1

1

1

1

1

1

1

1

1

FW

FW

96'1+>XN

96'1+>XN

96'1+>XN

96'1+>XN

Umgang

Umgang

96'1+>XN

96'1+>XN

96'1+>XN

96'1+>XN

96'1+>XN

96'1+>XN

96'1+>XN

96'1+>XN

96'1+>XN

96'1+>XN

96'1+>XN

96'1+>XN

96'1+>XN

96'1+>XN

96'1+>XN

96'1+>XN

96'1+>XN

96'1+>XN

96'1+>XN

96'1+>XN

96'1+>XN

96'1+>XN

96'1+>XN

96'1+>XN

96'1+>XN

96'1+>XN

96'1+>XN